


ZONING MAP LOCATION PLAN SCALE: 1" = 800'




BUILDING 17 SECOND FLOOR PLAN SCALE: 1"=30'

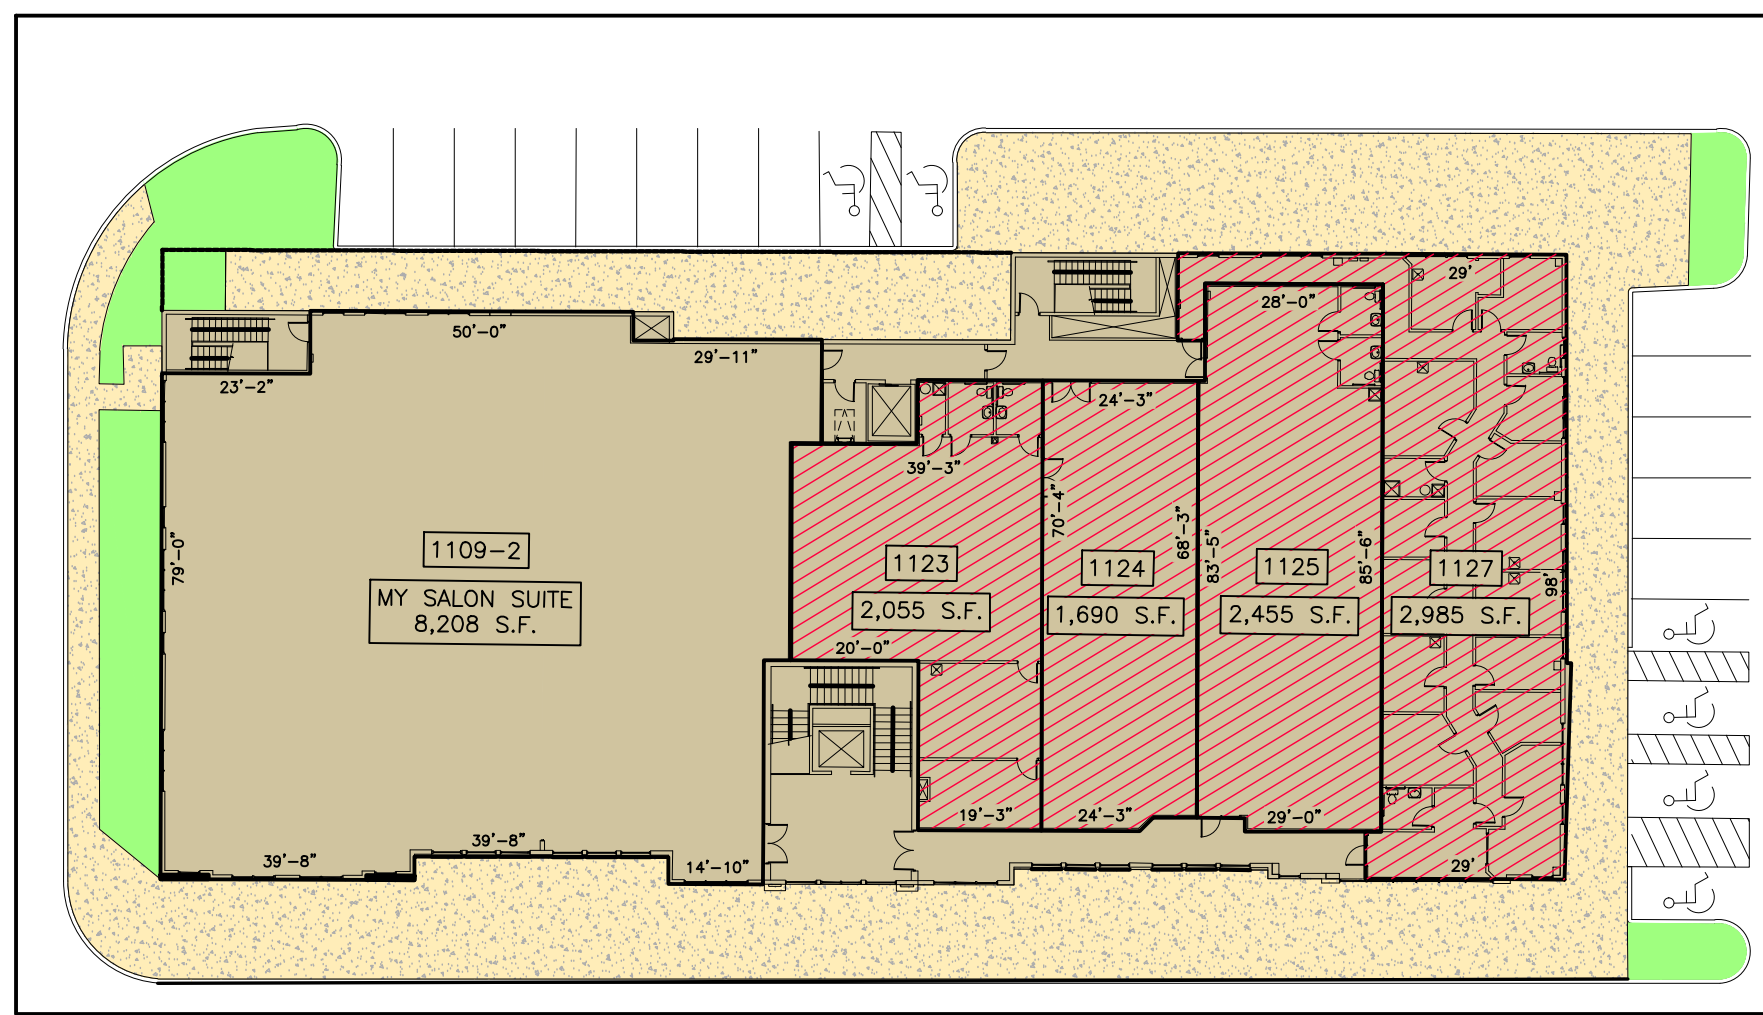


LEGEND:
 MULTI TENANT SIGN

LEASED AND MANAGED BY
ALLIED PROPERTIES, INC.
 Post Office Box 7189
 Wilmington, DE 19803
 (p) 302.479.8314
 (f) 302.488.0882
www.alliedretailprop.com

LEASING PLAN
VALLEY SQUARE
 ROUTES 611 & 132
 BUCKS COUNTY
 WARRINGTON, PENNSYLVANIA
 SCALE: 1"=40'
 JANUARY 2025

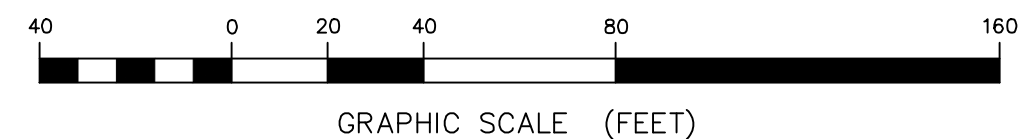

 VANDEMARK & LYNCH, INC. <small>ENGINEERS - PLANNERS - SURVEYORS</small> <small>4305 MILLER ROAD WILMINGTON, DE 19802/(302) 764-7635 WWW.VDLINC.COM</small>	SURVEYED BY: FILE NAME: 19679.12-LEASE-01		REVISION: 1	SHEET: 1 OF 1
	COMPUTED BY: PERMANENT FILE	QA REVIEW	SIZE: L	
PROJECT MANAGER: S.ROSENFELD	APPROVED BY:			
DRAWN BY: C.HALEY	SEAL IS NOT VALID UNLESS RED OR EMBOSSED			

This information is for leasing purposes only; square footage may vary.